




FOOD FORM FUNCTION
614 FERGUSON AVENUE, STE. 1
BOZEMAN, MT 59718

PHONE: (406) 522-7700

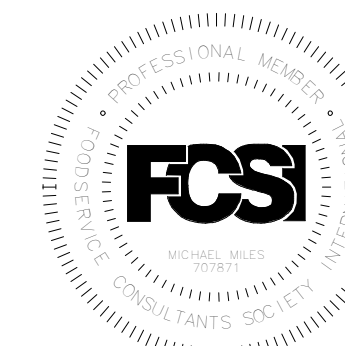

ARCHITECT HAS NO COPYRIGHT IN THESE DRAWINGS. DRAWINGS ARE ONLY FOR USE FOR PROJECT NAMED ON DRAWING SHEET AND NOT BE REPRODUCED OR USED FOR OTHER PURPOSES WITHOUT WRITTEN PERMISSION FROM PROJECT.

PROJECT CODE

HGV

PROJECT NAME

**COMMUNITY
FIRST GRIFFIN
PLACE NORTH
BUILDING**

PROJECT ADDRESS

206 EAST GRIFFEN
DR, BOZEMAN MT
59715


DRAWING ISSUED FOR

BID SET

DRAWING ISSUE DATE

03/15/22

△ DRAWING REVISIONS

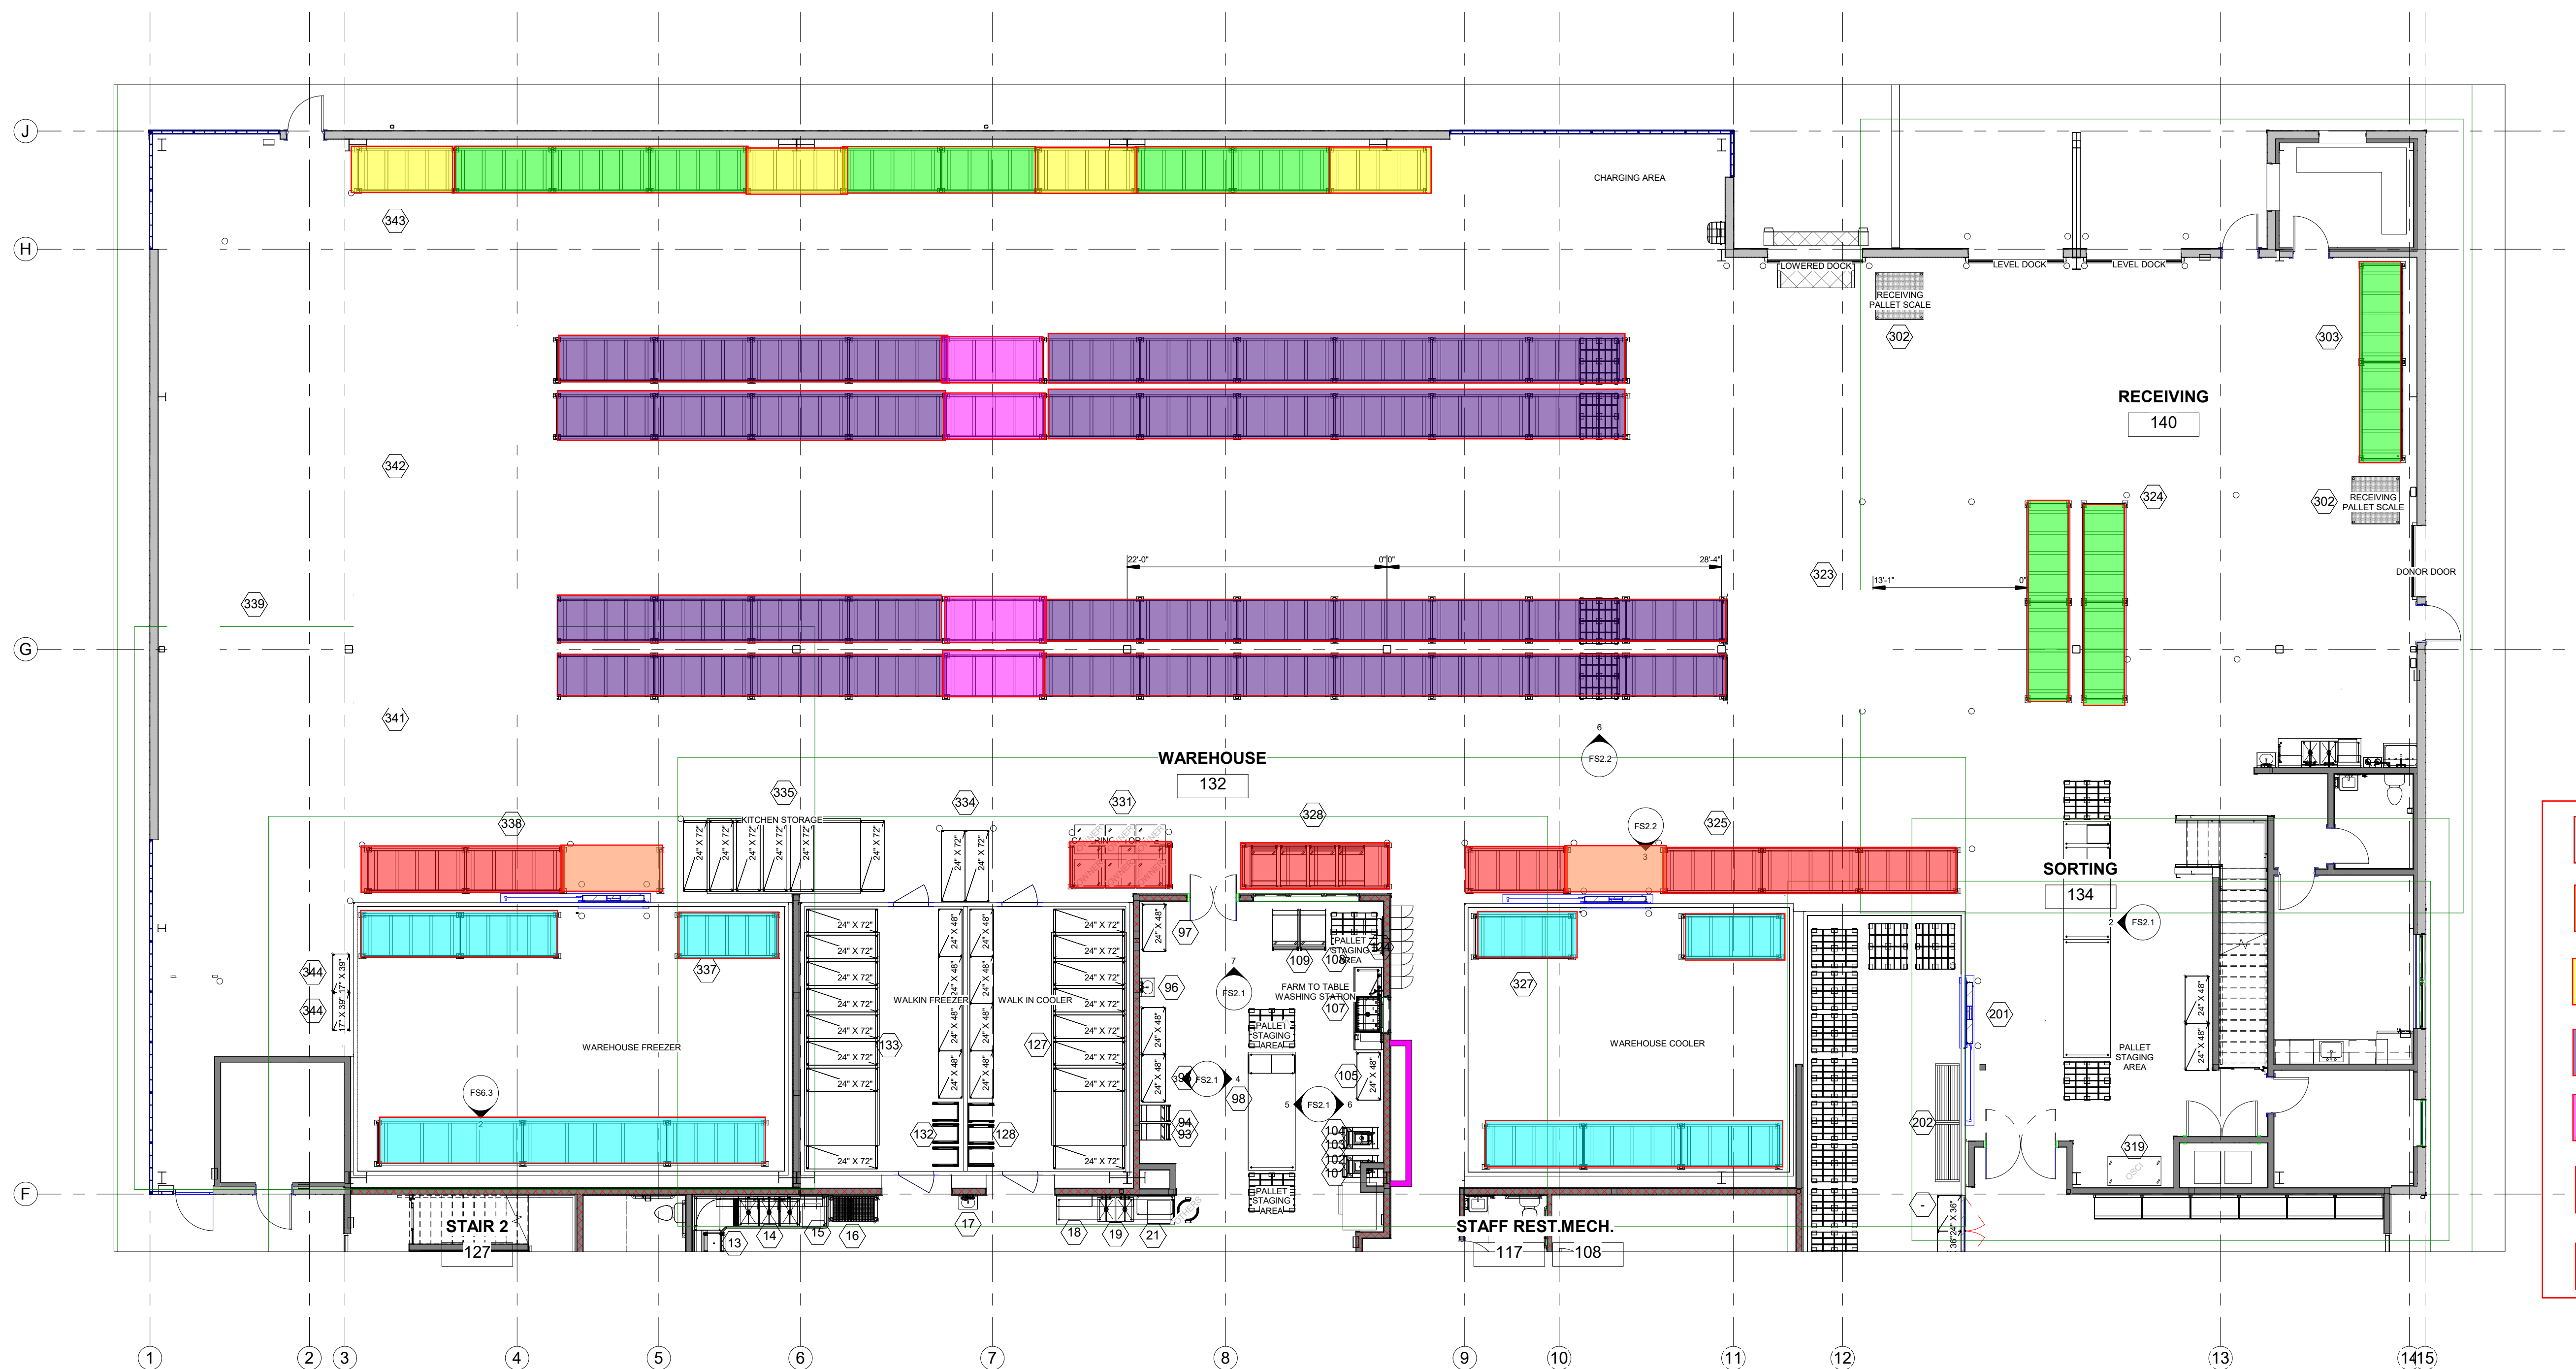

- 12' tall uprights, column protectors, 6 beams, wire deck
- 16' tall uprights, column protectors, 8 beams, wire deck
- 16' tall uprights, column protectors, 6 beams, wire deck
- 16' tall uprights, column protectors, row spacers, 8 beams, wire deck
- 16' tall uprights, column protectors, row spacers, 6 beams, wire deck
- 12' tall uprights, column protectors, 6 beams, wire deck, owner provided - Not in contract
- 12' tall uprights, column protectors, 4 beams, wire deck, owner provided - Not in contract

1 EQUIPMENT PLAN - WAREHOUSE SHELVING
1/8" = 1'-0"

SHEET NAME

**EQUIPMENT
PLAN**

SHEET NUMBER

FS1.7